

GUIDE TO: EXECUTING A SAFE TRADE SHOW AMID COVID-19

SOLUTIONS, PRODUCTS AND SERVICES TO HELP YOU
SAFELY EXECUTE YOUR EVENT

**ALL DRESSED IN WHITE
Bridal Show**

COVID-19 RULES

1. Everyone (staff, vendors, exhibitors, guests and show workers) must wear a mask, leaving no exhibitors and workers who have been put in place.
2. Check-in Desks/booths will be attended by one person.
3. Only 40 accepted guests are allowed to enter on the following times: 9:00 am - 10:00 am, 10:00 am - 11:00 am and 1:00 pm - 2:00 pm.
4. Only 2 people allowed at a booth at any time with a 10' to 15' max number.
5. Please follow the entrance, one-way system and exit signs.
6. Please wear physical distancing to maintain 6' ft.
7. Handicap restrooms have been set up at the exhibit and near the building.
8. Everyone must wear a mask (provided) or face cover. Disposable gloves will be provided to exhibitors. If you do not wear a mask and disposable gloves, you will not be permitted to enter. If you do not wear a mask and disposable gloves, you will not be permitted to enter.
9. Do not enter if you are sick.
10. Any conditions that put a person at risk or put someone responsible should be communicated to staff before the show starts (i.e., allergies).
11. If you are not feeling ill at this time, please return to your booth.

GLOBAL
CONVENTION SERVICES



BOOTH ACCESSORIES

PRODUCTS THAT MAKE EXHIBITORS AND DELEGATES FEEL SAFE


PLEXI BARRIERS



Non-Porous Clear Vinyl Booth Side Wall



1-Metre Plexi Display Counter

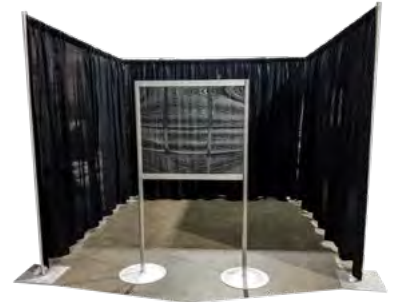

Medium Plexi Barrier



Large Plexi Barrier

EASY-TO-CLEAN FURNITURE



Black Folding Chair



6' Table with Vinyl Table Top



Bistro Chair



Bistro Table



Padded Stool

TRAFFIC FLOW AIDS

MAKE IT EASY FOR YOUR DELEGATES TO MAINTAIN A SAFE DISTANCE FROM EACH OTHER

DIVIDERS



Brushed Metal Expandable Stanchions



Velvet Rope & Chrome Stanchions



3' High Pipe and Drape



8' High Pipe and Drape

SIGNAGE LET US PRINT CUSTOM SIGNAGE FOR YOU



Pre-Made Signs & Floor Decals



Easel Sign Holder



22"x28" Sign Holder

EASY-TO-CLEAN LOUNGE FURNITURE



Club Chair & End Table



Love Seat & Coffee Table



Padded Stool

Bistro Table

Padded Stool



Socially Distanced Lounge Space



Socially Distanced Networking Space

SAFETY PRECAUTIONS



Registration Counters with Plexi Barriers



Hand Sanitization Stand




Non-Porous Clear Vinyl Booth Side Wall

ADDITIONAL SERVICES

- **Floor plan design**
- **Compliance Consulting**



SAMPLE FLOOR PLAN DEMONSTRATING A SAFE, SOCIALLY DISTANCED TRADE SHOW FLOOR

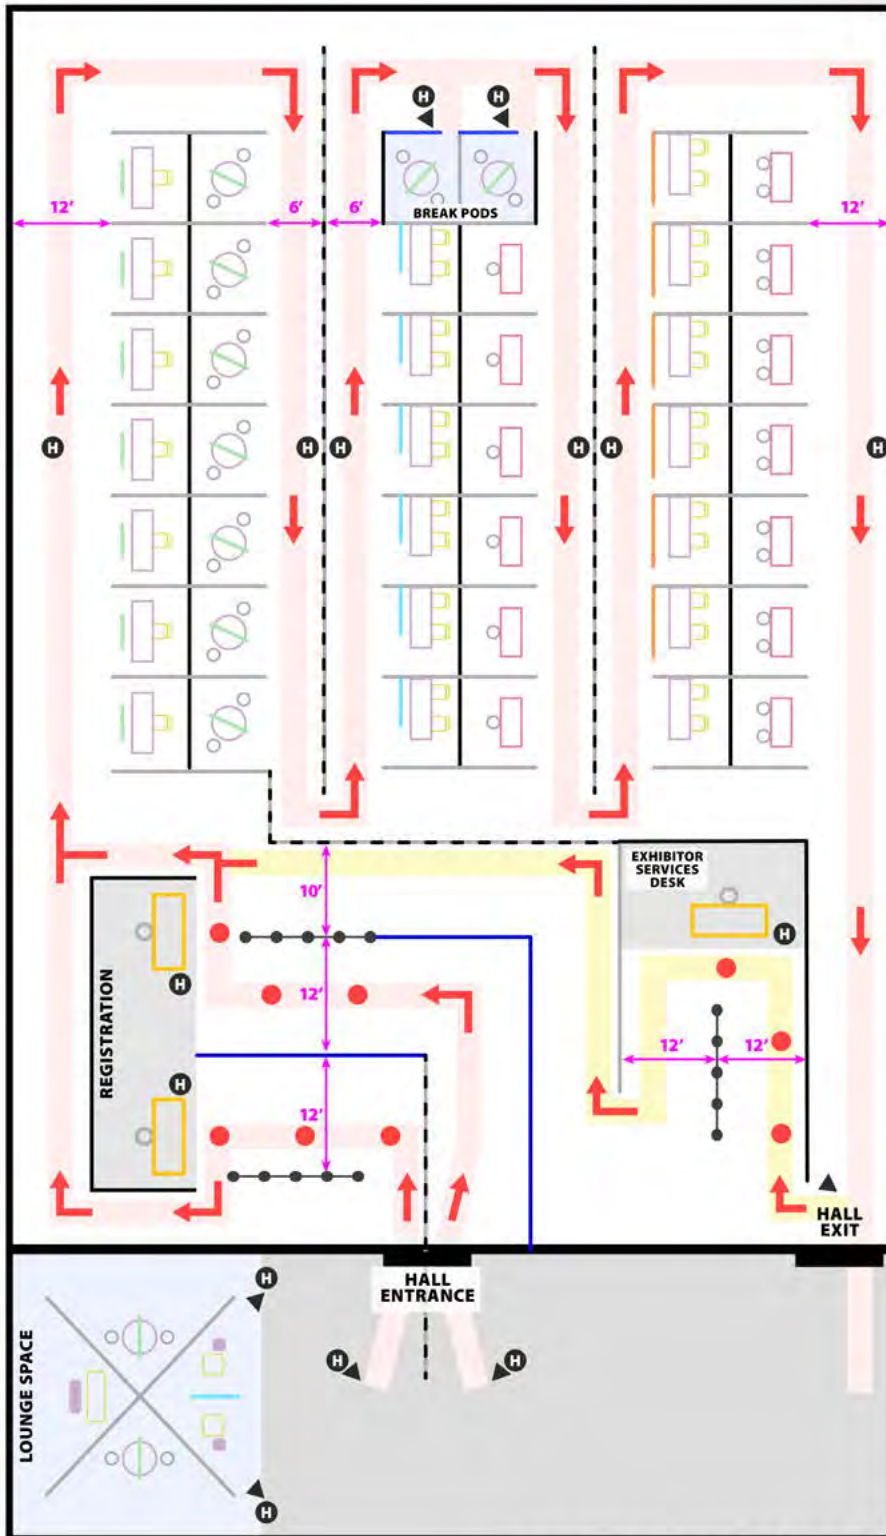

THIS SAMPLE FLOOR PLAN IS NOT TO SCALE

LEGEND

- END TABLE
- COFFEE TABLE
- CLUB CHAIR
- LOVE SEAT
- BISTRO CHAIR
- BISTRO TABLE WITH MEDIUM PLEXI DIVIDER
- MEDIUM PLEXI DIVIDER
- LARGE PLEXI DIVIDER
- EXTRA LARGE PLEXI DIVIDER
- SIGN ON EASEL OR STAND
- HAND SANITIZER STAND
- 3' HIGH PIPE AND DRAPE
- 8' HIGH PIPE AND DRAPE
- 8' HIGH CLEAR NON-POROUS VINYL
- 8' HIGH CLEAR NON-POROUS VINYL OR 8' HIGH PIPE AND DRAPE
- ROPE & STANCHIONS
- DIRECTIONAL FLOOR DECALS
- SOCIAL DISTANCING FLOOR DECALS
- COUNTER WITH PLEXI BARRIER
- 6' TABLE WITH VINYL TOP
- 1 METRE DISPLAY COUNTER WITH PLEXI BARRIER
- BLACK FOLDING CHAIR

PRODUCTS IN ACTION

A PEAK AT OUR PRODUCTS &
SERVICES IN ACTION ACROSS
CANADA

